

CLIENT



CAMBIO WALL SYSTEM
AV INSTALL
FULL WALL

CN#

SHEET DATA
DRAWN BY:
Scott Lavis Campbell
SCALE:
1:50
DATE:
12/17/2024
PROJECT:
Windfall / Cambio Drawings

SHEET NUMBER
1/4

OF

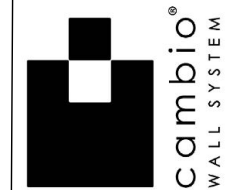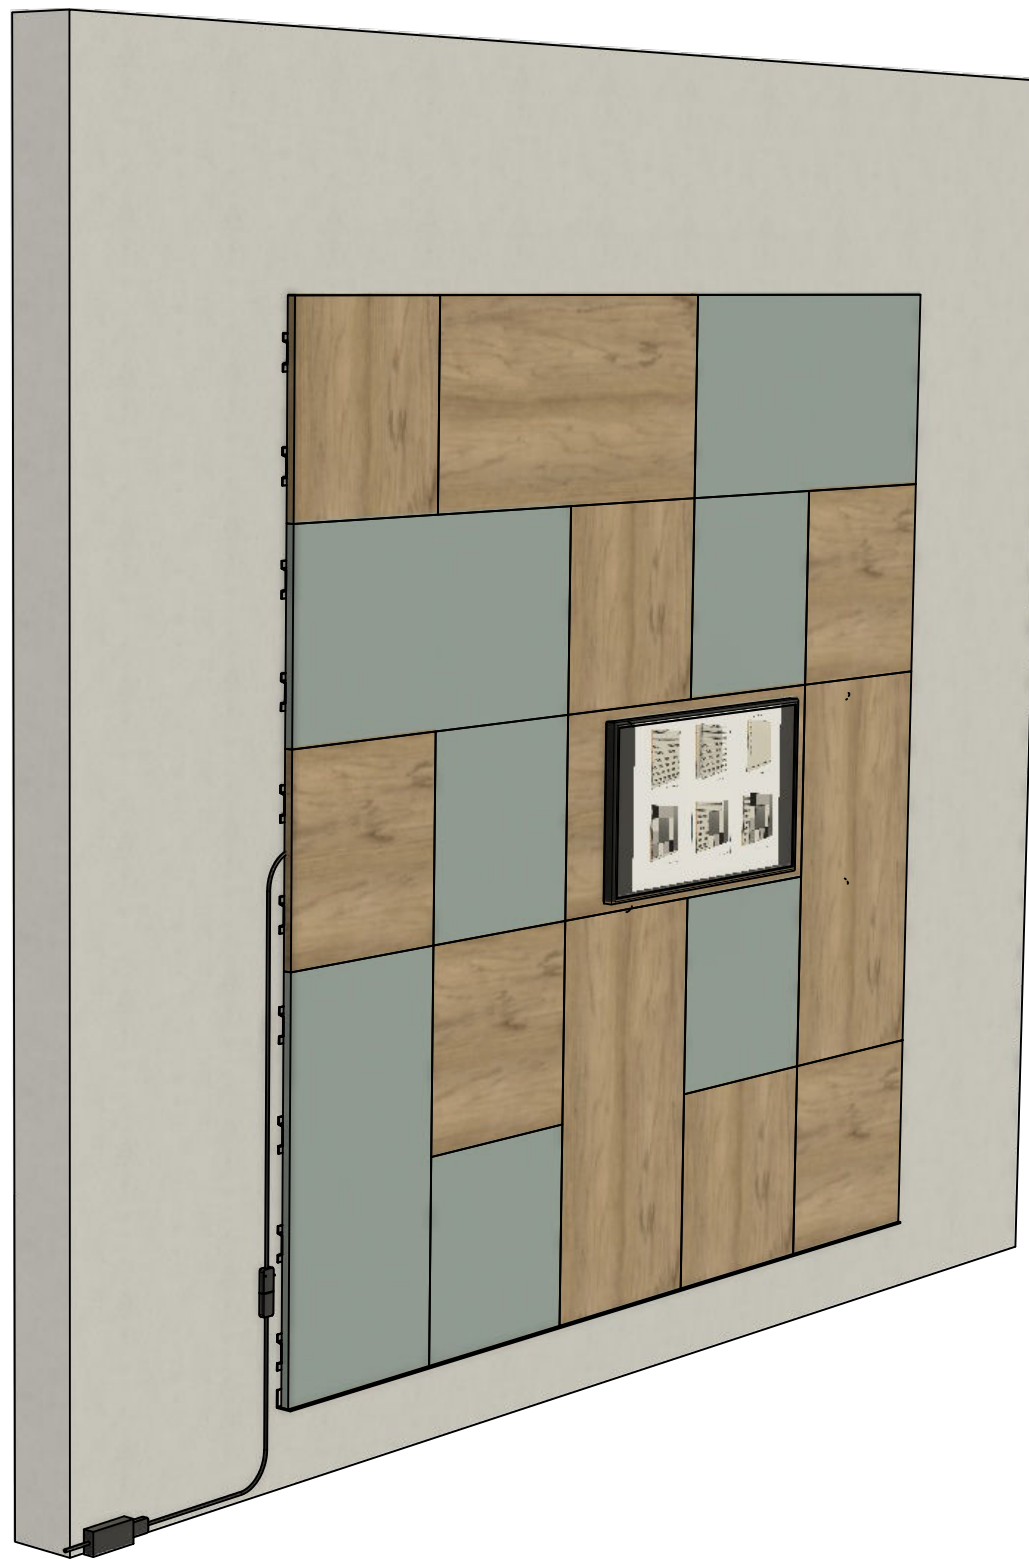

CLIENT

CAMBIO WALL SYSTEM
AV INSTALL
FULL WALL

CN#

SHEET DATA
DRAWN BY:
Scott Lavis Campbell



SCALE: 3/4" = 1'-0"

DATE: 12/17/2024

PROJECT:
Windfall / Cambio Drawings

SHEET NUMBER
2/4

OF

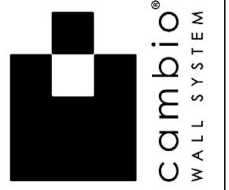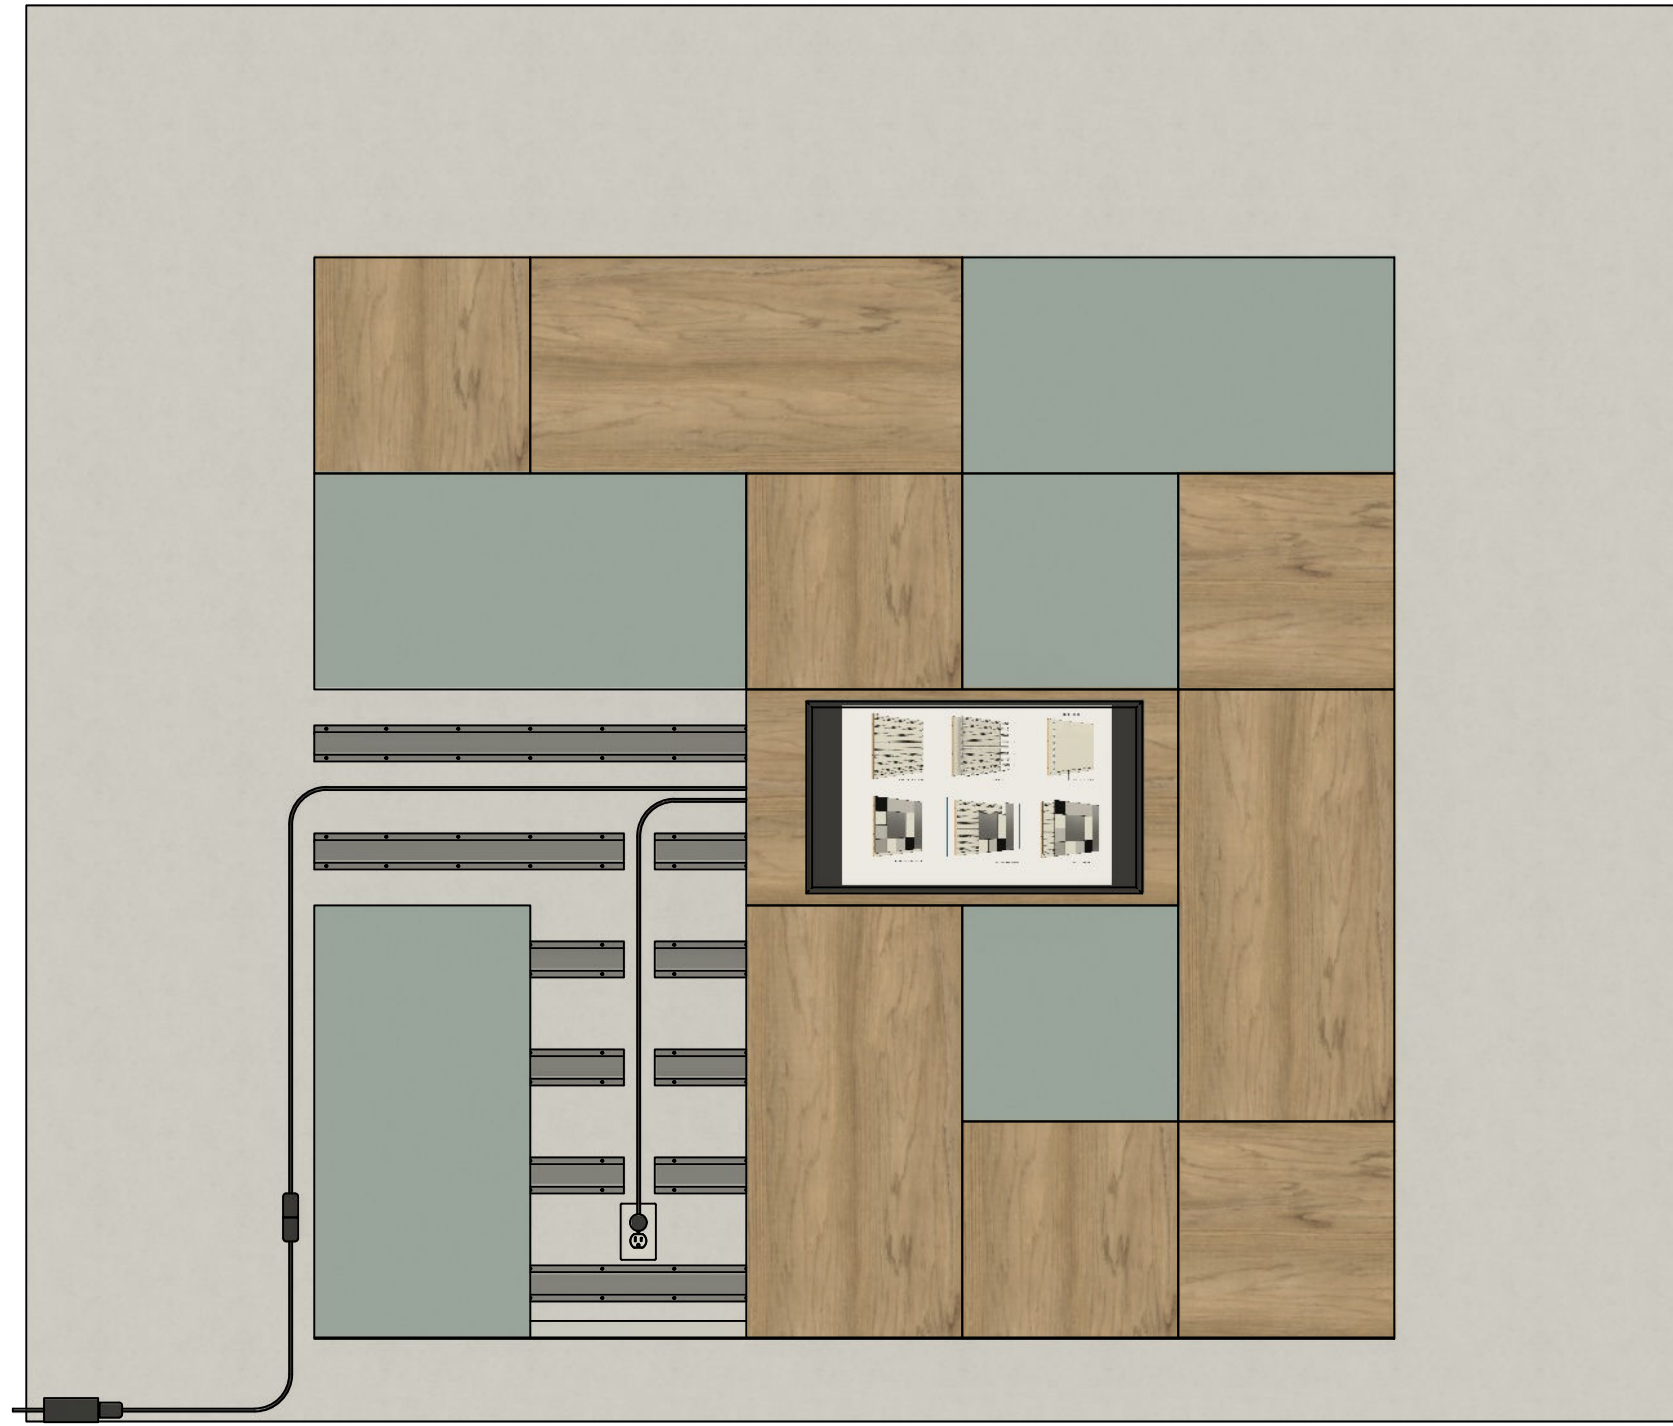

CLIENT

CAMBIO WALL SYSTEM AV INSTALL REMOVED PANELS

CN#

SHEET DATA

DRAWN BY:
Scott Lavis Campbell

SCALE: 1:50



DATE: 12/17/2024

PROJECT:
Sales Rep Drawings

SHEET NUMBER

3/4

OF

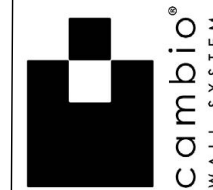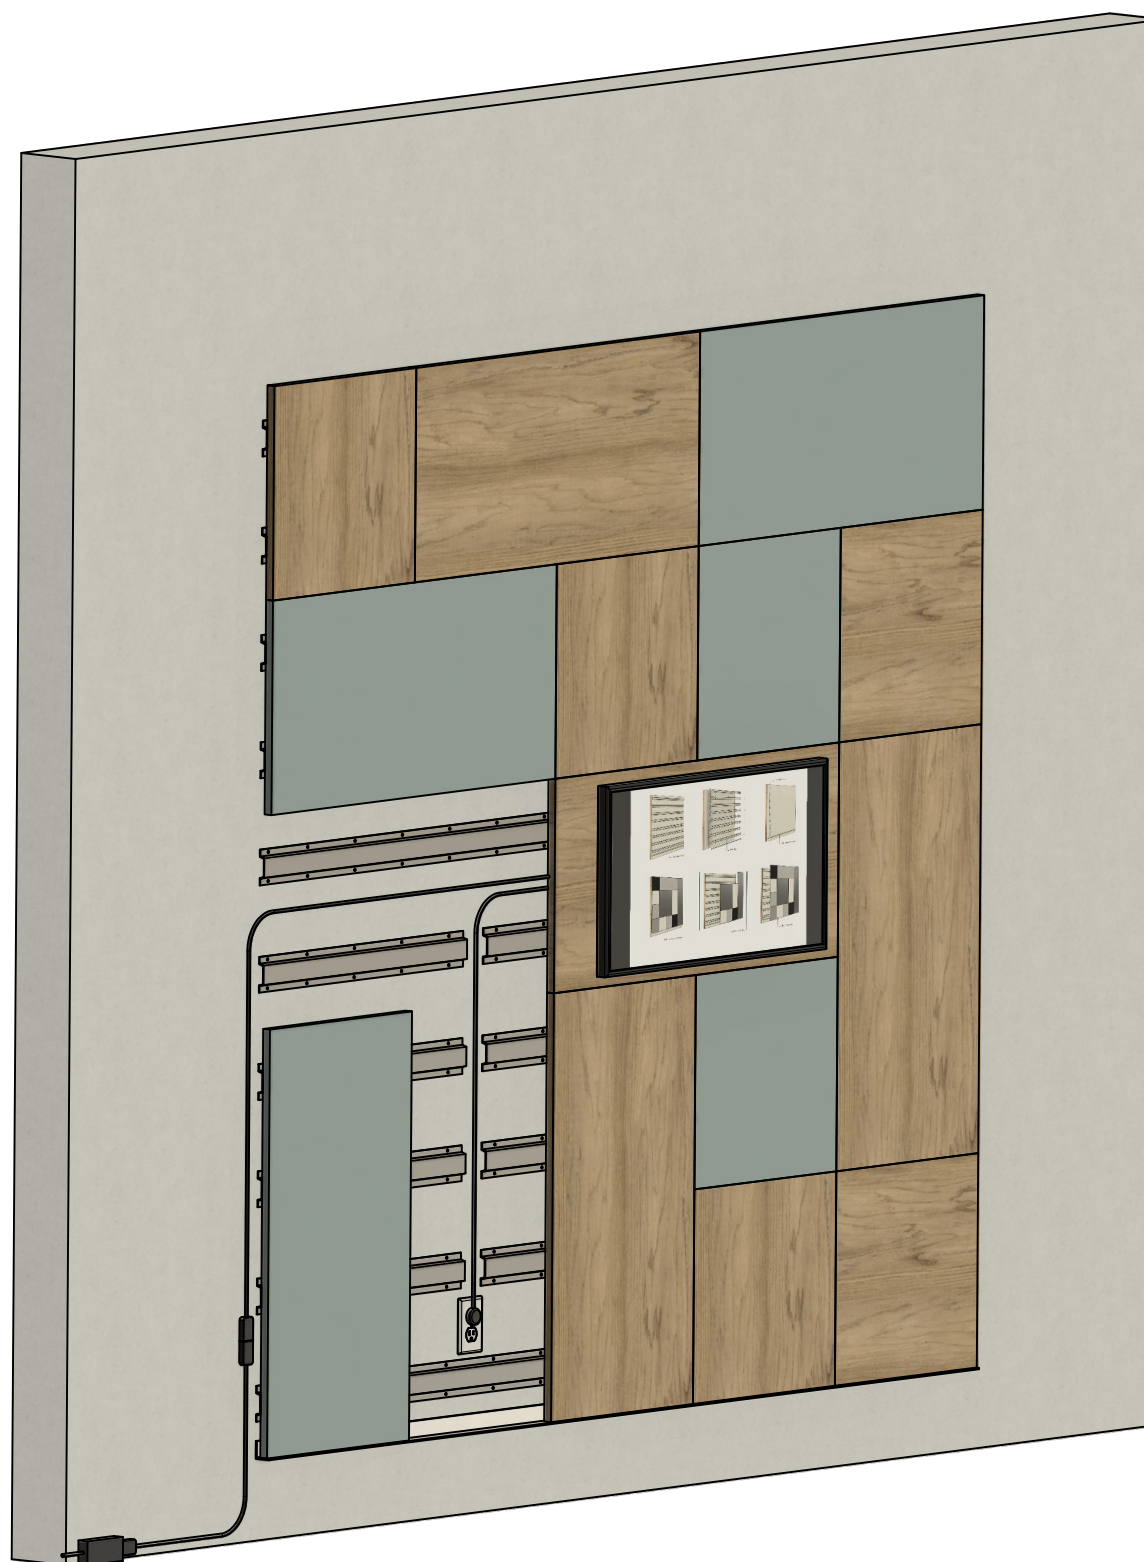

CLIENT

CAMBIO WALL SYSTEM
AV INSTALL
CN# Windfall / Cambio Drawings

SHEET DATA

DRAWN BY:
Scott Lavis Campbell

SCALE:
1:50

DATE:
12/17/2024

PROJECT:
Windfall / Cambio Drawings

SHEET NUMBER

4/4

OF