


Panels can be installed in ceiling and cut outs made for sprinkler or light access.

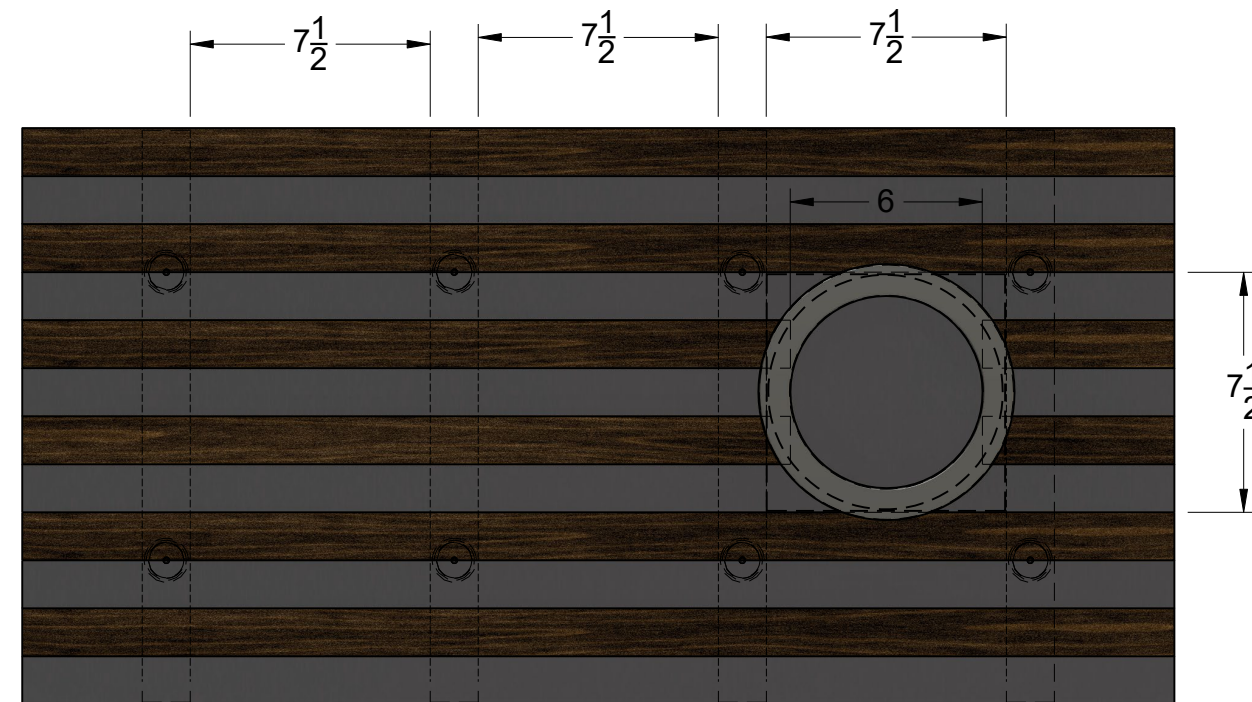

CLIENT

RAINIER PANEL WITH CUTOUT

SHEET DATA

DRAWN BY:
Scott Lavis Campbell

SCALE:
1-1/2" = 1'-0"

DATE:
2/26/2025

PROJECT:
RAINIER PANEL CUTOUT

SHEET NUMBER

1/1

REVOF2